



# ශ්‍රී ලංකා ප්‍රජාතාන්ත්‍රික සමාජවාදී ජනරජයේ ගැසට් පත්‍රය

## The Gazette of the Democratic Socialist Republic of Sri Lanka

අංක 2,273 - 2022 මාර්තු මස 25 වැනි සිකුරාදා - 2022.03.25  
No. 2,273 - FRIDAY, MARCH 25, 2022

(Published by Authority)

### PART IV (B) — LOCAL GOVERNMENT

(Separate paging is given to each language of every Part in order that it may be filed separately)

	PAGE		PAGE
Posts - Vacant	—	Notices under the Local Authorities Elections Ordinance ...	—
Examinations, Results of Examinations, &c.	—	Revenue & Expenditure Returns	472
Notices - calling for Tenders	—	Budgets	—
Local Government Notifications	444	Miscellaneous Notices	480
By-Laws	—		

#### IMPORTANT NOTICE REGARDING ACCEPTANCE OF NOTICES FOR PUBLICATION IN THE WEEKLY “GAZETTE”

ATTENTION is drawn to the Notification appearing in the 1st week of every month, regarding the latest dates and times of acceptance of Notices for publication in the weekly *Gazettes*, at the end of every weekly *Gazette* of Democratic Socialist Republic of Sri Lanka.

All Notices to be published in the weekly *Gazettes* shall close at 12.00 noon of each Friday, two weeks before the date of publication. All Government Departments, Corporations, Boards, etc. are hereby advised that Notifications fixing closing dates and times of applications in respect of Post-vacancies, Examinations, Tender Notices and dates and times of Auction Sales, etc. should be prepared by giving adequate time both from the date of despatch of notices to Govt. Press and from the date of publication, thereby enabling those interested in the contents of such notices to actively and positively participate please note that inquiries and complaints made in respect of corrections pertaining to notification will not be entertained after **three months** from the date of publication.

All Notices to be published in the weekly *Gazette* should reach Government Press two weeks before the date of publication *i.e.* Notices for publication in the weekly *Gazette* of 12th April, 2022 should reach Government Press on or before 12.00 noon on 01st April, 2022.

#### Electronic Transactions Act, No. 19 of 2006 - Section 9

“Where any Act or Enactment provides that any proclamation, rule, regulation, order, by-law, notification or other matter shall be published in the Gazette, then such requirement shall be deemed to have been satisfied if such rule, regulation, order, by-law, notification or other matter is published in an electronic form of the Gazette.”.

Department of Govt. Printing,  
Colombo 08,  
01st January, 2022.

This Gazette can be downloaded from [www.documents.gov.lk](http://www.documents.gov.lk)

GANGANI LIYANAGE,  
Government Printer.



## Local Government Notifications

### KADUWELA MUNICIPAL COUNCIL

IT is hereby notified that the Road described in the Schedule below has been named “Nagahamulla Road - 1st Lane” by the Governor of the Western Province, under Section 71 (1) of Chapter 252 of the Municipal Council Ordinance to be read with Section 2 of the Provincial Councils (Consequential Provisions) Act, No. 12 of 1989.

SANJEEWA BANDUKEERTHI,  
Municipal Commissioner,  
Kaduwela Municipal Council.

On 12th of March, 2022,  
At the Kaduwela Municipal Council.

#### SCHEDULE

- |   |                               |
|---|-------------------------------|
| 1. Name of Local Government Institution | - Kaduwela Municipal Council  |
| 2. District                             | - Colombo                     |
| 3. Grama Niladhari Division             | - 479 A - Pahalawela          |
| 4. Present name of the Road             | - Nil                         |
| 5. New name of the Road                 | - Nagahamulla Road - 1st Lane |
| 6. Description of the Road              | -                             |

(i) Beginning of the Road

Left side	Property bearing House No. 04 on the Nagahamulla Road, Battaramulla.
Right side	Property bearing House No. 562/1, on the Nagahamulla Road, Battaramulla.

(ii) Ending of the Road

End of the Road	Property bearing House No. 1031 on the first by Road on the Road that has already been named
Left side	Property bearing House No. 562/16, on the second by Road on the Road that has already been named
Right side	Property bearing House No. 1021, on the Road that has already been named

03-281/1

### KADUWELA MUNICIPAL COUNCIL

IT is hereby notified that the Road described in the Schedule below has been named “Nagahamulla Road - 2nd Lane” by the Governor of the Western Province, under Section 71 (1) of Chapter 252 of the Municipal Council Ordinance to be read with Section 2 of the Provincial Councils (Consequential Provisions) Act, No. 12 of 1989.

SANJEEWA BANDUKEERTHI,  
Municipal Commissioner,  
Kaduwela Municipal Council.

On 12th of March, 2022,  
At the Kaduwela Municipal Council.

#### SCHEDULE

- |   |                              |
|---|------------------------------|
| 1. Name of Local Government Institution | - Kaduwela Municipal Council |
|---|------------------------------|

2. District - Colombo
3. Grama Niladhari Division - 479 A - Pahalawela
4. Present name of the Road - Nil
5. New name of the Road - Nagahamulla Road - 2nd Lane
6. Description of the Road -

(i) Beginning of the Road

Left side	Property bearing House No. 6/8 on the Nagahamulla Road, Battaramulla.
-----------	---

(ii) Ending of the Road

End of the Road	A bear land on the Road that has already been named
-----------------	---

03-281/2

### KADUWELA MUNICIPAL COUNCIL

IT is hereby notified that the Road described in the Schedule below has been named "Nagahamulla Road - 3rd Lane" by the Governor of the Western Province, under Section 71 (1) of Chapter 252 of the Municipal Council Ordinance to be read with Section 2 of the Provincial Councils (Consequential Provisions) Act, No. 12 of 1989.

SANJEWA BANDUKEERTHI,  
Municipal Commissioner,  
Kaduwela Municipal Council.

On 12th of March, 2022,  
At the Kaduwela Municipal Council.

#### SCHEDULE

1. Name of Local Government Institution - Kaduwela Municipal Council
2. District - Colombo
3. Grama Niladhari Division - 479 A - Pahalawela
4. Present name of the Road - Nil
5. New name of the Road - Nagahamulla Road - 3rd Lane
6. Description of the Road -

(i) Beginning of the Road

Right side	Property bearing House No. 1009/J, on the Nagahamulla Road, Battaramulla.
------------	---

(ii) Ending of the Road

End of the Road	Property bearing assessment No. 33/1, on the Road that has already been named
-----------------	---

03-281/3

### KADUWELA MUNICIPAL COUNCIL

IT is hereby notified that the Road described in the Schedule below has been named “Nagahamulla Road - 4th Lane” by the Governor of the Western Province, under Section 71 (1) of Chapter 252 of the Municipal Council Ordinance to be read with Section 2 of the Provincial Councils (Consequential Provisions) Act, No. 12 of 1989.

SANJEEWA BANDUKEERTHI,  
Municipal Commissioner,  
Kaduwela Municipal Council.

On 12th of March, 2022,  
At the Kaduwela Municipal Council.

#### SCHEDULE

- |   |                               |
|---|-------------------------------|
| 1. Name of Local Government Institution | - Kaduwela Municipal Council  |
| 2. District                             | - Colombo                     |
| 3. Grama Niladhari Division             | - 479 A - Pahalawela          |
| 4. Present name of the Road             | - Nil                         |
| 5. New name of the Road                 | - Nagahamulla Road - 4th Lane |
| 6. Description of the Road              | -                             |

(i) Beginning of the Road

Left side	Property bearing House No. 1025/C on the Nagahamulla Road, Battaramulla.
Right side	Property bearing House No. 1026/A, on the Nagahamulla Road, Battaramulla.

(ii) Ending of the Road

Left side	Property bearing House No. 1025/D on the Road that has already been named
Right side	Property bearing House No. 1024, on the Road that has already been named

03-281/4

### KADUWELA MUNICIPAL COUNCIL

IT is hereby notified that the Road described in the Schedule below has been named “Nagahamulla Road - 5th Lane” by the Governor of the Western Province, under Section 71 (1) of Chapter 252 of the Municipal Council Ordinance to be read with Section 2 of the Provincial Councils (Consequential Provisions) Act, No. 12 of 1989.

SANJEEWA BANDUKEERTHI,  
Municipal Commissioner,  
Kaduwela Municipal Council.

On 12th of March, 2022,  
At the Kaduwela Municipal Council.

#### SCHEDULE

- |   |                               |
|---|-------------------------------|
| 1. Name of Local Government Institution | - Kaduwela Municipal Council  |
| 2. District                             | - Colombo                     |
| 3. Grama Niladhari Division             | - 479 A - Pahalawela          |
| 4. Present name of the Road             | - Nil                         |
| 5. New name of the Road                 | - Nagahamulla Road - 5th Lane |
| 6. Description of the Road              | -                             |

(i) Beginning of the Road

Left side	Property bearing House No. 1018 on the Nagahamulla Road, Battaramulla.
-----------	--

(ii) Ending of the Road

Left side	Property bearing House No. 1020 on the first by Road that has already been named
-----------	--

03-281/5

**KADUWELA MUNICIPAL COUNCIL**

IT is hereby notified that the Road described in the Schedule below has been named "Nagahamulla Road - 6th Lane" by the Governor of the Western Province, under Section 71 (1) of Chapter 252 of the Municipal Council Ordinance to be read with Section 2 of the Provincial Councils (Consequential Provisions) Act, No. 12 of 1989.

SANJEWA BANDUKEERTHI,  
Municipal Commissioner,  
Kaduwela Municipal Council.

On 12th of March, 2022,  
At the Kaduwela Municipal Council.

**SCHEDULE**

1. Name of Local Government Institution - Kaduwela Municipal Council
2. District - Colombo
3. Grama Niladhari Division - 479 A - Pahalawela
4. Present name of the Road - Nil
5. New name of the Road - Nagahamulla Road - 6th Lane
6. Description of the Road -

(i) Beginning of the Road

Left side	Property bearing House No. 1014 on the Nagahamulla Road, Battaramulla.
Right side	Property bearing House No. 1018/52, on the Nagahamulla Road, Battaramulla.

(ii) Ending of the Road

End of the Road	Property bearing House No. 52/11 on the first by Road that has already been named
-----------------	---

03-281/6

**KADUWELA MUNICIPAL COUNCIL**

IT is hereby notified that the Road described in the Schedule below has been named "Nagahamulla Road - 7th Lane" by the Governor of the Western Province, under Section 71 (1) of Chapter 252 of the Municipal Council Ordinance to be read with Section 2 of the Provincial Councils (Consequential Provisions) Act, No. 12 of 1989.

SANJEWA BANDUKEERTHI,  
Municipal Commissioner,  
Kaduwela Municipal Council.

On 12th of March, 2022,  
At the Kaduwela Municipal Council.

SCHEDULE

1. Name of Local Government Institution - Kaduwela Municipal Council
2. District - Colombo
3. Grama Niladhari Division - 479 A - Pahalawela
4. Present name of the Road - Nil
5. New name of the Road - Nagahamulla Road - 7th Lane
6. Description of the Road -

(i) Beginning of the Road

Right side	Property bearing House No. 49/15 on the Nagahamulla Road, Battaramulla.
------------	---

(ii) Ending of the Road

End of Road	Property bearing House No. 49/5 on the Road that has already been named
-------------	---

03-281/7

**KADUWELA MUNICIPAL COUNCIL**

IT is hereby notified that the Road described in the Schedule below has been named “Nagahamulla Road - 8th Lane” by the Governor of the Western Province, under Section 71 (1) of Chapter 252 of the Municipal Council Ordinance to be read with Section 2 of the Provincial Councils (Consequential Provisions) Act, No. 12 of 1989.

SANJEEWA BANDUKEERTHI,  
Municipal Commissioner,  
Kaduwela Municipal Council.

On 12th of March, 2022,  
At the Kaduwela Municipal Council.

SCHEDULE

1. Name of Local Government Institution - Kaduwela Municipal Council
2. District - Colombo
3. Grama Niladhari Division - 479 A - Pahalawela
4. Present name of the Road - Nil
5. New name of the Road - Nagahamulla Road - 8th Lane
6. Description of the Road -

(i) Beginning of the Road

Left side	Property bearing House No. 1009/5/2 on the Nagahamulla Road, Battaramulla.
Right side	Property bearing House No. 1064 on the Nagahamulla Road, Battaramulla.

(ii) Ending of the Road

Left side	Property bearing House No. 1009/40/1 on the Road that has already been named
Right side	Property bearing House No. 1007/C, on the Road that has already been named
End of the Road	Pahalawela Road

03-281/8

**KADUWELA MUNICIPAL COUNCIL**

IT is hereby notified that the Road described in the Schedule below has been named “Nagahamulla Road - 9th Lane” by the Governor of the Western Province, under Section 71 (1) of Chapter 252 of the Municipal Council Ordinance to be read with Section 2 of the Provincial Councils (Consequential Provisions) Act, No. 12 of 1989.

SANJEEWA BANDUKEERTHI,  
Municipal Commissioner,  
Kaduwela Municipal Council.

On 12th of March, 2022,  
At the Kaduwela Municipal Council.

**SCHEDULE**

1. Name of Local Government Institution - Kaduwela Municipal Council
2. District - Colombo
3. Grama Niladhari Division - 479 A - Pahalawela
4. Present name of the Road - Nil
5. New name of the Road - Nagahamulla Road - 9th Lane
6. Description of the Road -

(i) Beginning of the Road

Left side	Property bearing House No. 49/17/A on the Nagahamulla Road, Battaramulla.
Right side	Property bearing House No. 1009/F on the Nagahamulla Road, Battaramulla.

(ii) Ending of the Road

Left side	Property bearing House No. 1009/40/01 on the Road that has already been named
Right side	Property bearing House No. 1009/49/23, on the Road that has already been named
End of the Road	A bear land on the Road that has already been named

03-281/9

**KADUWELA MUNICIPAL COUNCIL**

IT is hereby notified that the Road described in the Schedule below has been named “Nagahamulla roundabout Road” by the Governor of the Western Province, under Section 71 (1) of Chapter 252 of the Municipal Council Ordinance to be read with Section 2 of the Provincial Councils (Consequential Provisions) Act, No. 12 of 1989.

SANJEEWA BANDUKEERTHI,  
Municipal Commissioner,  
Kaduwela Municipal Council.

On 12th of March, 2022,  
At the Kaduwela Municipal Council.

**SCHEDULE**

1. Name of Local Government Institution - Kaduwela Municipal Council
2. District - Colombo
3. Grama Niladhari Division - 479 A - Pahalawela

4. Present name of the Road - Nil  
5. New name of the Road - Nagahamulla roundabout Road  
6. Description of the Road -

(i) Beginning of the Road

Left side	Property bearing House No. 1013/B on the Nagahamulla Road, Battaramulla.
-----------	--

(ii) Ending of the Road

Right side	Property bearing House No. 41/5A on the Road that has already been named
------------	--

03-281/10

### KADUWELA MUNICIPAL COUNCIL

IT is hereby notified that the Road described in the Schedule below has been named “Gamunupura - 3rd Lane” by the Governor of the Western Province, under Section 71 (1) of Chapter 252 of the Municipal Council Ordinance to be read with Section 2 of the Provincial Councils (Consequential Provisions) Act, No. 12 of 1989.

SANJEEWA BANDUKEERTHI,  
Municipal Commissioner,  
Kaduwela Municipal Council.

On 12th of March, 2022,  
At the Kaduwela Municipal Council.

#### SCHEDULE

1. Name of Local Government Institution - Kaduwela Municipal Council  
2. District - Colombo  
3. Grama Niladhari Division - 473 - Kotalawala  
4. Present name of the Road - Nil  
5. New name of the Road - Gamunupura - 3rd Lane  
6. Description of the Road -

(i) Beginning of the Road

Left side	Property bearing House No. 42/A on the 177 bus route, Kotalawala, Kaduwela
Right side	Property bearing House No. 47/1/A on the 177 bus route, Kotalawala, Kaduwela.

(ii) Ending of the Road

Left side	Property bearing House No. 38/A/4 on the Road that has already been named
Right side	Property bearing House No. 46, on the Road that has already been named
End of the Road	Isurupura Road

03-281/11



### KADUWELA MUNICIPAL COUNCIL

IT is hereby notified that the Road described in the Schedule below has been named “Nildiya Gardens” by the Governor of the Western Province, under Section 71 (1) of Chapter 252 of the Municipal Council Ordinance to be read with Section 2 of the Provincial Councils (Consequential Provisions) Act, No. 12 of 1989.

SANJEEWA BANDUKEERTHI,  
Municipal Commissioner,  
Kaduwela Municipal Council.

On 12th of March, 2022,  
At the Kaduwela Municipal Council.

#### SCHEDULE

1. Name of Local Government Institution - Kaduwela Municipal Council
2. District - Colombo
3. Grama Niladhari Division - 494 C - Hokandara (S)
4. Present name of the Road - Nil
5. New name of the Road - Nildiya Gardens
6. Description of the Road -

(i) Beginning of the Road

Left side	Property bearing House No. 113/J/3 on the Malabe Road, Hokandara.
Right side	Property bearing House No. 111/A on the Road that has already been named.

(ii) Ending of the Road

End of the Road	Property bearing House No. 113/2A on the Road that has already been named
-----------------	---

03-281/12

### KADUWELA MUNICIPAL COUNCIL

IT is hereby notified that the Road described in the Schedule below has been named “Perera Mawatha” by the Governor of the Western Province, under Section 71 (1) of Chapter 252 of the Municipal Council Ordinance to be read with Section 2 of the Provincial Councils (Consequential Provisions) Act, No. 12 of 1989.

SANJEEWA BANDUKEERTHI,  
Municipal Commissioner,  
Kaduwela Municipal Council.

On 12th of March, 2022,  
At the Kaduwela Municipal Council.

#### SCHEDULE

1. Name of Local Government Institution - Kaduwela Municipal Council
2. District - Colombo
3. Grama Niladhari Division - 494 - Hokandara (N)
4. Present name of the Road - Nil
5. New name of the Road - Perera Mawatha
6. Description of the Road -

## (i) Beginning of the Road

Left side	Property bearing House No. 253/B/1 on the Kahanthota Road, Malabe.
Right side	Property bearing House No. 255/5, on the Kahanthota Road, Malabe.

## (ii) Ending of the Road

Left side	Property bearing House No. 253/1/A on the Road that has been named
End of the Road	Property bearing House No. 253/4/C on the Road that has been named

03-281/13

### KADUWELA MUNICIPAL COUNCIL

IT is hereby notified that the Road described in the Schedule below has been named “Sadaham Lane” by the Governor of the Western Province, under Section 71 (1) of Chapter 252 of the Municipal Council Ordinance to be read with Section 2 of the Provincial Councils (Consequential Provisions) Act, No. 12 of 1989.

SANJEEWA BANDUKEERTHI,  
Municipal Commissioner,  
Kaduwela Municipal Council.

On 12th of March, 2022,  
At the Kaduwela Municipal Council.

#### SCHEDULE

- |   |                              |
|---|------------------------------|
| 1. Name of Local Government Institution | - Kaduwela Municipal Council |
| 2. District                             | - Colombo                    |
| 3. Grama Niladhari Division             | - 488 - Korathota            |
| 4. Present name of the Road             | - Nil                        |
| 5. New name of the Road                 | - Sadaham Lane               |
| 6. Description of the Road              | -                            |

## (i) Beginning of the Road

Left side	Property bearing House No. 313/1/A on the 697 bus route, Kaduwela.
Right side	Property bearing House No. 313/8, on the 697 bus route, Kaduwela.

## (ii) Ending of the Road

End of the Road	Property bearing House No. 313/3 on the Road that has already been named
-----------------	--

03-281/14

**KADUWELA MUNICIPAL COUNCIL**

IT is hereby notified that the Road described in the Schedule below has been named “Jayawardena Mawatha” by the Governor of the Western Province, under Section 71 (1) of Chapter 252 of the Municipal Council Ordinance to be read with Section 2 of the Provincial Councils (Consequential Provisions) Act, No. 12 of 1989.

SANJEEWA BANDUKEERTHI,  
Municipal Commissioner,  
Kaduwela Municipal Council.

On 12th of March, 2022,  
At the Kaduwela Municipal Council.

**SCHEDULE**

1. Name of Local Government Institution - Kaduwela Municipal Council
2. District - Colombo
3. Grama Niladhari Division - 494 B - Arangala
4. Present name of the Road - Nil
5. New name of the Road - Jayawardena Mawatha
6. Description of the Road -

(i) Beginning of the Road

Left side	Property bearing House No. 156/1/C on the Jayagath Mawatha, Arangala, Athurugiriya
Right side	A bear land on the Jayagath Mawatha, Arangala, Athurugiriya

(ii) Ending of the Road

End of the Road	Property bearing House No. 418/1 on the Road that has been named
-----------------	--

03-281/15

**KADUWELA MUNICIPAL COUNCIL**

IT is hereby notified that the Road described in the Schedule below has been named “Moragahalanda Mawatha” by the Governor of the Western Province, under Section 71 (1) of Chapter 252 of the Municipal Council Ordinance to be read with Section 2 of the Provincial Councils (Consequential Provisions) Act, No. 12 of 1989.

SANJEEWA BANDUKEERTHI,  
Municipal Commissioner,  
Kaduwela Municipal Council.

On 12th of March, 2022,  
At the Kaduwela Municipal Council.

**SCHEDULE**

1. Name of Local Government Institution - Kaduwela Municipal Council
2. District - Colombo
3. Grama Niladhari Division - 473 - Kotalawala
4. Present name of the Road - Nil
5. New name of the Road - Moragahalanda Mawatha
6. Description of the Road -

## (i) Beginning of the Road

Left side	Property bearing House No. 274/A on the 177 bus route, Kotalawala, Kaduwela
Right side	Property bearing House No. 123/A (Assessment No. 274) on the 177 bus route, Kotalawala, Kaduwela

## (ii) Ending of the Road

Left side	Property bearing House No. 123/A/7 (Assessment No. 274/22) on the Road that has been named
End of the Road	Property bearing House No. 123/2 (Assessment No. 274/35) on the Road that has been named

03-281/16

### KADUWELA MUNICIPAL COUNCIL

IT is hereby notified that the Road described in the Schedule below has been named “Brenhimwatta Road” by the Governor of the Western Province, under Section 71 (1) of Chapter 252 of the Municipal Council Ordinance to be read with Section 2 of the Provincial Councils (Consequential Provisions) Act, No. 12 of 1989.

SANJEEWA BANDUKEERTHI,  
Municipal Commissioner,  
Kaduwela Municipal Council.

On 12th of March, 2022,  
At the Kaduwela Municipal Council.

#### SCHEDULE

- |   |   |                            |
|---|---|----------------------------|
| 1. Name of Local Government Institution | - | Kaduwela Municipal Council |
| 2. District                             | - | Colombo                    |
| 3. Grama Niladhari Division             | - | 477 B - Muththettugoda     |
| 4. Present name of the Road             | - | Nil                        |
| 5. New name of the Road                 | - | Brenhimwatta Road          |
| 6. Description of the Road              | - |                            |

## (i) Beginning of the Road

Left side	Property bearing House No. 487/11 on the Talahena Road, Battaramulla
Right side	Property bearing House No. 486/4 on the Talahena Road, Battaramulla

## (ii) Ending of the Road

End of the Road	Property bearing House No. 487/1 (Assessment No. 19) on the Road that has been named
-----------------	--

03-281/17

### KADUWELA MUNICIPAL COUNCIL

IT is hereby notified that the Road described in the Schedule below has been named “Wanaguru Mawatha - 10th Lane” by the Governor of the Western Province, under Section 71 (1) of Chapter 252 of the Municipal Council Ordinance to be read with Section 2 of the Provincial Councils (Consequential Provisions) Act, No. 12 of 1989.

SANJEEWA BANDUKEERTHI,  
Municipal Commissioner,  
Kaduwela Municipal Council.

At the Kaduwela Municipal Council,  
On 12th of March, 2022.

#### SCHEDULE

1. Name of Local Government Institution - Kaduwela Municipal Council
2. District - Colombo
3. Grama Niladhari Division - 494 A - Hokandara East
4. Present name of the Road - Nil
5. New name of the Road - Wanaguru Mawatha - 10th Lane
6. Description of the Road -

(i) Beginning of the Road

Left side	A bear land on Wanaguru Mawatha, Hokandara East
Right side	Property bearing House No. 95/A/2 (Assessment No. 127) on the Wanaguru Mawatha, Hokandara East

(ii) Ending of the Road

End of the Road	Property bearing House No. 95/A/9 (Assessment No. 125/7) on the Road that has been named
-----------------	--

03-281/18

### KADUWELA MUNICIPAL COUNCIL

IT is hereby notified that the Road described in the Schedule below has been named “Lake Edge Terrace” by the Governor of the Western Province, under Section 71 (1) of Chapter 252 of the Municipal Council Ordinance to be read with Section 2 of the Provincial Councils (Consequential Provisions) Act, No. 12 of 1989.

SANJEEWA BANDUKEERTHI,  
Municipal Commissioner,  
Kaduwela Municipal Council.

At the Kaduwela Municipal Council,  
On 12th of March, 2022.

#### SCHEDULE

1. Name of Local Government Institution - Kaduwela Municipal Council
2. District - Colombo
3. Grama Niladhari Division - 491 A - Walpola
4. Present name of the Road - Nil
5. New name of the Road - Lake Edge Terrace
6. Description of the Road -

## (i) Beginning of the Road

Left side	Property bearing House No. 500/02 in the Ruwanpura housing complex, Aggona
Right side	Property bearing House No. 500/55 in the Ruwanpura housing complex, Aggona

## (ii) Ending of the Road

End of the Road	Property bearing House No. 500/54 (Assessment No. 35/9) on the Road that has been named
-----------------	---

03-281/19

### KADUWELA MUNICIPAL COUNCIL

IT is hereby notified that the Road described in the Schedule below has been named “Lilly Avenue” by the Governor of the Western Province, under Section 71 (1) of Chapter 252 of the Municipal Council Ordinance to be read with Section 2 of the Provincial Councils (Consequential Provisions) Act, No. 12 of 1989.

SANJEEWA BANDUKEERTHI,  
Municipal Commissioner,  
Kaduwela Municipal Council.

At the Kaduwela Municipal Council,  
On 12th of March, 2022.

#### SCHEDULE

- |   |                              |
|---|------------------------------|
| 1. Name of Local Government Institution | - Kaduwela Municipal Council |
| 2. District                             | - Colombo                    |
| 3. Grama Niladhari Division             | - 476 - Malabe (E)           |
| 4. Present name of the Road             | - Nil                        |
| 5. New name of the Road                 | - Lilly Avenue               |
| 6. Description of the Road              | -                            |

## (i) Beginning of the Road

Left side	Property bearing House No. 26/A on the Kahanthota Road, Malabe
Right side	Property bearing House No. 24/1 on the Kahanthota Road, Malabe

## (ii) Ending of the Road

Left side	Property bearing House No. 28/4 (Assessment No. 253/10/C) on the Road that has been named
Right side	Property bearing House No. 28/7 (Assessment No. 253/11) on the Road that has been named
End of the Road	Property bearing Assessment No. 253/10/A on the Road that has been named

03-281/20

**KADUWELA MUNICIPAL COUNCIL**

IT is hereby notified that the Road described in the Schedule below has been named “Methsith Mawatha” by the Governor of the Western Province, under Section 71 (1) of Chapter 252 of the Municipal Council Ordinance to be read with Section 2 of the Provincial Councils (Consequential Provisions) Act, No. 12 of 1989.

SANJEWA BANDUKEERTHI,  
Municipal Commissioner,  
Kaduwela Municipal Council.

On 12th of March, 2022,  
At the Kaduwela Municipal Council.

**SCHEDULE**

1. Name of Local Government Institution - Kaduwela Municipal Council
2. District - Colombo
3. Grama Niladhari Division - 494 - Hokandara (N)
4. Present name of the Road - Nil
5. New name of the Road - Methsith Mawatha
6. Description of the Road -

(i) Beginning of the Road

Left side	Property bearing House No. 232/2 on the Kahanthota Road, Malabe
Right side	Property bearing House No. 233 on the Kahanthota Road, Malabe

(ii) Ending of the Road

Left side	A bear land on the Road that has been named
Right side	Property bearing House No. 212/2/B (Assessment No. 197/7) on the Road that has been named

03-281/21

**KADUWELA MUNICIPAL COUNCIL**

IT is hereby notified that the Road described in the Schedule below has been named “Menikagara Road - 2nd Lane” by the Governor of the Western Province, under Section 71 (1) of Chapter 252 of the Municipal Council Ordinance to be read with Section 2 of the Provincial Councils (Consequential Provisions) Act, No. 12 of 1989.

SANJEWA BANDUKEERTHI,  
Municipal Commissioner,  
Kaduwela Municipal Council.

On 12th of March, 2022,  
At the Kaduwela Municipal Council.

**SCHEDULE**

1. Name of Local Government Institution - Kaduwela Municipal Council
2. District - Colombo
3. Grama Niladhari Division - 488 - Korathota
4. Present name of the Road - Nil
5. New name of the Road - Menikgara Road - 2nd Lane
6. Description of the Road -

## (i) Beginning of the Road

Left side	Property bearing House No. 305/E (Assessment No. 30/33) on the Menikagara Road, Korathota
Right side	A bear land on the Menikagara Road, Korathota

## (ii) Ending of the Road

End of the Road	Property bearing House No. 305/B/2 on the Road that has been named.
-----------------	---

03-281/22

### KADUWELA MUNICIPAL COUNCIL

IT is hereby notified that the Road described in the Schedule below has been named “Deniya Road - 1st Lane” by the Governor of the Western Province, under Section 71 (1) of Chapter 252 of the Municipal Council Ordinance to be read with Section 2 of the Provincial Councils (Consequential Provisions) Act, No. 12 of 1989.

SANJEEWA BANDUKEERTHI,  
Municipal Commissioner,  
Kaduwela Municipal Council.

At the Kaduwela Municipal Council,  
On 12th of March, 2022.

#### SCHEDULE

- |   |                              |
|---|------------------------------|
| 1. Name of Local Government Institution | - Kaduwela Municipal Council |
| 2. District                             | - Colombo                    |
| 3. Grama Niladhari Division             | - 479 C - Wickramasinghapura |
| 4. Present name of the Road             | - Nil                        |
| 5. New name of the Road                 | - Deniya Road - 1st Lane     |
| 6. Description of the Road              | -                            |

## (i) Beginning of the Road

Left side	Property bearing House No. 1101/D/12 on the Deniya Road, Kumaragewatta, Battaramulla
Right side	A bear land on Deniya Road, Kumaragewatta, Battaramulla

## (ii) Ending of the Road

Left side	Property bearing House No. 1101/A/1 on the by Road on the left on the Road that has been named
End of the Road	Property bearing House No. 1101/B (Assessment No. 78/23) on the Road that has been named

03-281/23



## AKURESSA PRADESHIYA SABHA

### Declaration as Developed Areas

I do hereby give notice that below areas will be declared as developed areas as per the approval given by the Assistant Commissioner of Local Government, Matara District, Southern Province for declaration of the areas within Akuressa Pradeshiya Sabha mentioned in the sub-schedule below as developed areas, as per section 134 (1) of No. 15 Pradeshiya Sabha Act 1987. Furthermore, it is hereby requested to inform Akuressa Pradeshiya Sabha in written within a period of one calendar month from the date on which the notice is published in the *Gazette* if there is any objection related to this.

Sub-schedule including the areas declared as developed areas

01. From Akuressa to existing urban areas of Matara to the end of Council area at Matara road until 50m from the middle of the road from both sides.
02. From Akuressa to existing urban areas towards Galle road to the bridge at Balapatha Junction, Galle road until 50m from the middle of the road on both sides and 100m from the bridge towards Galle.
03. From Akuressa to existing urban areas at Bangama road to Diyalape bridge until 50m from the middle of the road on both sides.
04. From existing urban areas towards Deniyaya road, Akuressa to Gaalpala Junction until 50m from the middle of the road on both sides and 100m from Gaalpala Junction towards Deniyaya.

MUNIDASA GAMAGE,  
Chairman,  
Akuressa Pradeshiya Sabha.

### DECLARATION OF AKURESSA PRADESHIYA SABHA AS DEVELOPED AREAS.

As per the decision taken according to the section 134 (1) of No. 15 Pradeshiya Sabha Act 1987 do declare the areas in the Sub-schedule mentioned below as developed areas under the decision number 05.01. (iii) taken at the meeting held on 21.10.2021, it has been forwarded for my approval. I do hereby declare that I have given my approval for the above decision.

Sub-schedule including the areas declared as developed areas

05. From Akuressa to existing urban areas of Matara to the end of Council area at Matara road until 50m from the middle of the road from both sides.
06. From Akuressa to existing urban areas towards Galle road to the bridge at Balapatha Junction, Galle road until 50m from the middle of the road on both sides and 100m from the bridge towards Galle.
07. From Akuressa to existing urban areas at Bangama road to Diyalape bridge until 50m from the middle of the road on both sides.
08. From existing urban areas towards Deniyaya road, Akuressa to Gaalpala Junction until 50m from the middle of the road on both sides and 100m from Gaalpala Junction towards Deniyaya.

CHANDANA K. SENEVIRATHNE,  
Assistant Commissioner of Local Government.

Office of the Assistant Commissioner of Local Government.  
Matara.

03-328

**ARANAYAKA PRADESHIYA SABHA**

**Notice issued under Pradeshiya Sabha Act, of 15, 1987 Section 24 [1] (b)**

UNDER the (consequential Provisions) Act of 1989 No. 15 and in Section Two and to be read as 1987 No. 15 Act, of Pradeshiya Sabha of Section 24 [1] (b) in accordance with the permission of His Excellency The Governor of the Sabaragamuwa Province and his letter dated 16.03.2021 of Ref. No. CLG/LG - 5/5/1/19-2, and it is being declared the roads mentioned in the sub Schedule belong to the Aranayaka Pradeshiya Sabha.

We do hereby inform the persons claiming ownership of lands allotted which these roads go across can go to courts within three months and file objections and claim ownership of their lands under Section 24 [2] of the Pradeshiya Act.

K. A. NIHAL SENAVIRATNA,  
Chairman,  
Pradeshiya Sabha,  
Aranayaka.

14th March, 2022.

At Aranayaka Pradeshiya Sabha Office.

Name of the Road : Habaalakkawa Medhawatttha Road;  
The road commences : The road from Kooragala Junction to Ambakumbura road;  
The road end : Medhawatttha land is stated the ownership of the land Mr. N. A. G. Senavirathna;  
Grama Niladari Division : 44A, Habalakkawa;  
Length of Road : 445m. Width : 10.


Names of the lands and their owners that lies to the left of the road from the start to the end

<i>Name</i>	<i>Name of the land</i>
1. Mr. S. D. S. Gunarathna	Pinnawattha
2. Mr. N. A. G. Senavirathna	Medhawatttha
3. Mrs. S. D. S. Jeewanee Jayasekara	Medhawatttha
4. Mr. S. D. D. N. Jayasekara	Medhawatttha
5. Mr. G. G. Podiralahamy	Medhawatttha

Names of the lands and their owners that lies to the right of the road from the start to the end

<i>Name</i>	<i>Name of the land</i>
1. Mr. S. D. D. N. Jayasekara	Kapukotuwewattha
2. Mr. G. G. Podiralahamy	Medhawatttha

According to the land surveyed on the date of 10th December, 2022 and the Plot No. 13555 of authorized surveyor H. M. R. T. K. Herath.

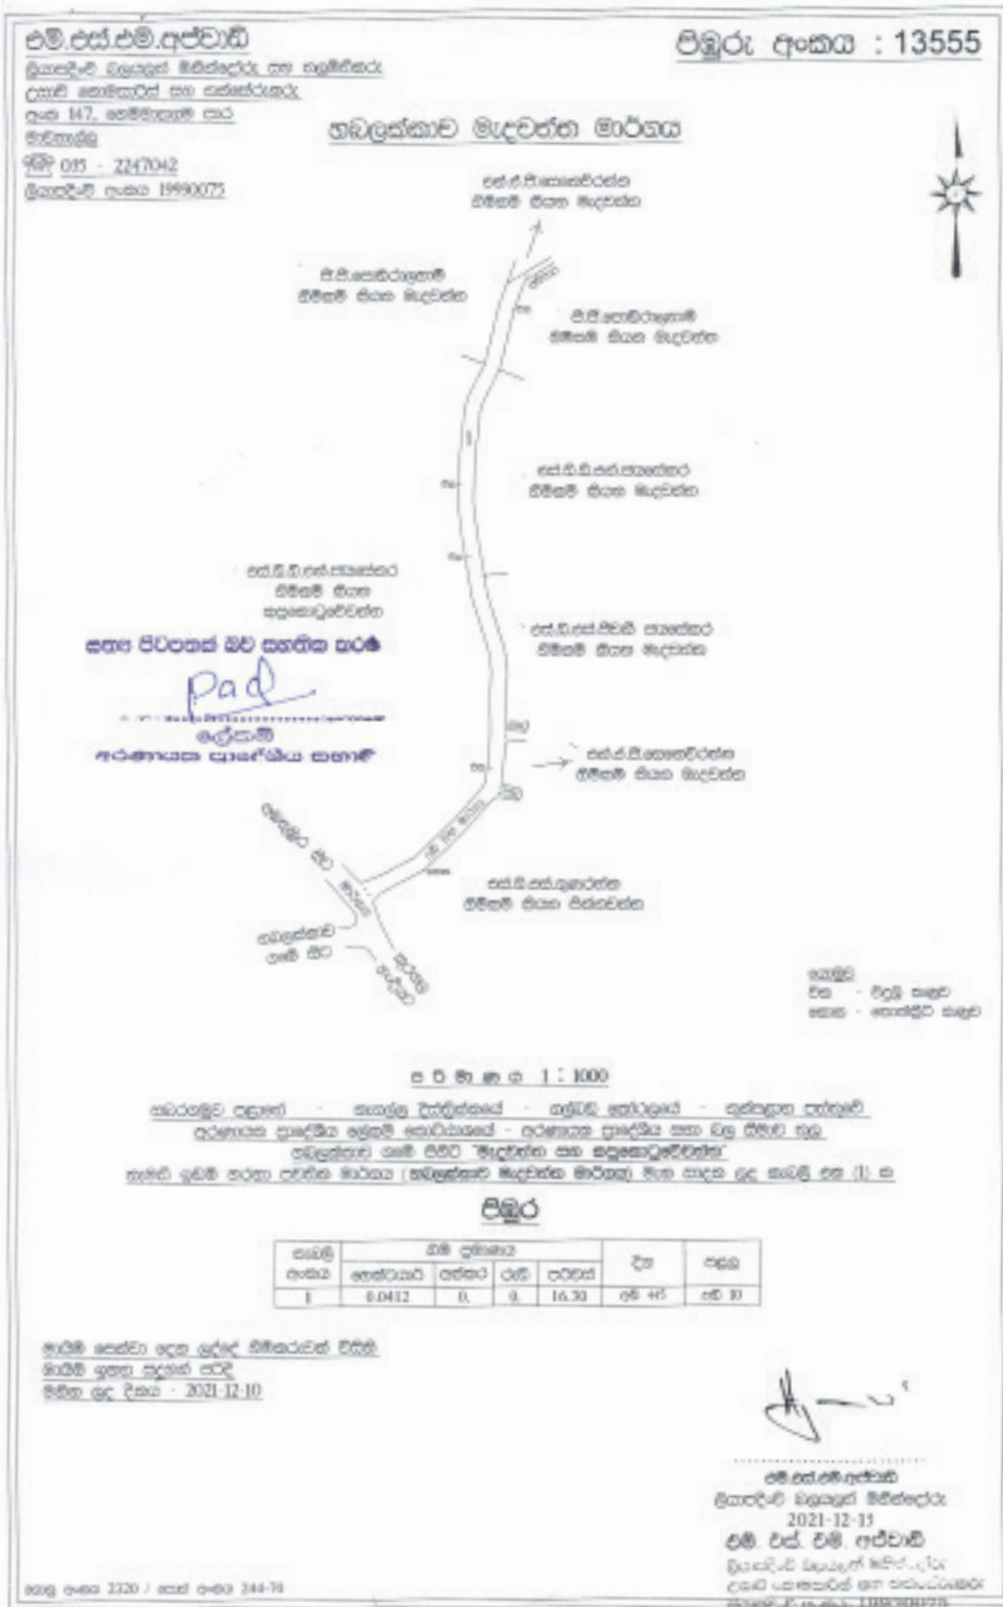

Name of the Road	:	Uduwewala Maragaha Malahena road;
The road commences	:	End of the land of Maragahamulahena is stated ownership of Mr. R. R. B. Rajapaksha;
The road end	:	Maragahamulahena land is stating the ownership of Mr. R. R. B. Rajapaksha;
Grama Niladari Division	:	15A Uduwewala;
Length of Road	:	104m. Width : 08.

Names of the lands and their owners that lies to the left of the road from the start to the end

<i>Name</i>	<i>Name of the land</i>
1. Mr. Dodamgoda and Mrs. Kamala Edirisinghe	Maragahamulahena
2. Mrs. W. P. Renuka Damayanthi	Maragahamulahena
3. Mrs. E. P. Lalani Dhammika	Maragahamulahena
4. Mr. W. C. Thushara Pushpa Kumara	Maragahamulahena
5. Mr. R. R. B. Rajapaksha	Maragahamulahena

Names of the lands and their owners that lies to the right of the road from the start to the end

<i>Name</i>	<i>Name of the land</i>
1. Mr. E. Karunadasa	Maragahamulahena

According to the land surveyed on the date of 04th October, 2020 and the Plot No. 973/2021 of authorized surveyor H. M. R. T. K. Herath.

විඹුරු අංකය: 973/2021

එම්.එම්.ආර්.වී.කේ.සේරත්න,  
 උපකරණ නිතිපතුවෝ සමිතියේ,  
 උසාවි කොමසාරිස් සහ සත්කරුවෝ,  
 බිත්තර, රඳුක්කොට.

### උඩුවේවල මාර්ගසම්ප්‍රදායේ නමැති මාර්ගය

පරිමාණය 1:1000

**සබරගමුව පළාත**

**කූරුමිල දිස්ත්‍රික්කයේ**

සමස්ත කොටසේ කුලකාරිය, පනොඩපොල සහ සබ්පලේ පත්කළේ  
 උදාවේවල සහිත පිහිටි ආරක්ෂණයක

සහ ඉතිරි ආර්ථික පාරිභෝගික සහ සාධන රඳුක්කොට පටලයක සහ සහතිකයක්

- විඹුරු -

පද.

සඳුරාමි  
 ආරක්ෂාකරු ප්‍රධාන උපකරු

කොටස අංකය	ආරක්ෂණ පටල ප්‍රමාණය			දිග (මීටර)	පළල (මීටර)
	ප්‍රදේශය	අ	ඊ		
1	0.0253	0	0	10.00	08

සාධන රඳුක්කොට : 2020.10.04 සහ දින

2021-12-24

එම්.එම්.ආර්.වී.කේ.සේරත්න,  
 උපකරණ නිතිපතුවෝ සමිතියේ,  
 උසාවි කොමසාරිස් සහ සත්කරු,  
 බිත්තර, රඳුක්කොට.

Name of the Road : The road is along border of Kudaoya;  
 The road commences : Katugaha road;  
 The road end : Gorokgahamulahena land is stated the ownership of Mr. H. P. Herath;  
 Grama Niladari Division : 17B Katugaha division;  
 Length of Road : 81m. Width : 08.

Names of the lands and their owners that lies to the left of the road from the start to the end

<i>Name</i>	<i>Name of the land</i>
1. Mr. K. K. Wijesinghe	Essedduwa (Surveyed only the boundary)
2. Mr. E. G. Nilan Suranga	Gorokgahamulawattha
3. Mr. H. P. Martin	Gorokgahamulawattha

Names of the lands and their owners that lies to the right of the road from the start to the end

<i>Name</i>	<i>Name of the land</i>
1. Mr. Kudaoya	

According to the land surveyed on the date of 31st July, 2021 and the Plot No. 974/2021 of authorized surveyor H. M. R. T. K. Herath.

චිත්‍රය අංකය: 974/2021

**බුඩාමස අභිනදිග යන මාර්ගය**

එම්.එම්.අයි.ටී.කේ.කේරත්,  
 වසංගත නිතිපතුවා, පළමුවන  
 ප්‍රධාන සංස්කාරක සහ තත්කරුවා,  
 රීතිකලා, ඊදුක්කලා.

විස්තරය  
 රූපය - පාදමක කාර්යය  
 සටහන - කඩම් පහසුකරණය  
 පඬු - පහසුකම් පහ  
 පැරණි (පහසු) - පැරණි/පහසු කලාපය

**සහතික කරනු ලබන නිල සහතික කරුණු:**

**පරිමාණය 1:1000**  
**සහතික කරනු ලබන පළාත**  
**සැලැස්ස දිස්ත්‍රික්කය**

පැවැත්වූ කාර්යයේ විෂයයෙන් සහ තත්කරුවා, පළමුවන සහතික කරුණු සහ  
 වසංගත නිතිපතුවා සහ වසංගත නිතිපතුවා  
 සහ පුළුල් පාලන පදනම මගින් සහ සාධක මගින්

-චිත්‍රය-

පැවැත්වූ කාර්යය	පැවැත්වූ කාර්යයේ විෂයය				දින(මාසය)	පළාත(පළාත)	විස්තරය
	කාර්යය	අ	රු	පටු			
1	0.0224	0	0	00.00	00.00	00	

18-2021-12-25  
 එම්.එම්.අයි.ටී.කේ.කේරත්,  
 වසංගත නිතිපතුවා, පළමුවන  
 ප්‍රධාන සංස්කාරක සහ තත්කරුවා,  
 රීතිකලා, ඊදුක්කලා.  
 දුරකථන අංකය: 02664221077 4973610  
 ශ්‍රී ලංකා සංස්කාරක සංවිධානය

සහතික කළ දිනය: 2021.03.31 සහ දින

Name of the Road	:	Debathgama Udabage Bogahalanda Thalawa Purunthenna road;
The road commences	:	The road from Debathgama Waththegedara road to residents road;
The road end	:	Karawgahamuladeniye Pillewa land is stated the ownership of Mrs. M. P. Padma Seehelatha;
Grama Niladari Division	:	47B Debathgama Udabage;
Length of Road	:	195m. Width : 08.

Names of the lands and their owners that lies to the left of the road from the start to the end

<i>Name</i>	<i>Name of the land</i>
1. Mr. A. P. A. Senavirathna	Bogahapitiya
2. Mr. D. S. Meragala	Ambalanpitiya
3. Mr. D. S. Meragala	Ambalanpitiya Kumbura
4. Mr. A. P. A. Seevirathna	Thalawapurunthenna
5. Mr. M. P. Premasiri Malsingha	Thalawapurunthenna
6. Mrs. K. P. Wimalawathi	Ellahena
7. Mr. I. P. Thilak Elhena	Ellahena
8. Mr. I. P. Jinadasa	Ellahena

Names of the lands and their owners that lies to the right of the road from the start to the end

<i>Name</i>	<i>Name of the land</i>
1. Mr. A. P. A. Senevirathna	Bogahapitiya
2. Mr. A. F. A. Senevirathna	Thalawapuraunthenna
3. Mr. M. P. Premasiri Malsingha	Thalawapuraunthenna
4. Mr. I. P. Thilak Elhena	Ellahena
5. Mrs. M. P. Padma Senehelatha	Karawgahamula Deniye Pillewa

According to the land surveyed on the date of 21st July, 2021 and the Plot No. 977/2021 of authorized surveyor H. M. R. T. K. Herath.





Name of the Road	:	The road from Habalakawa meepitiya Kumbura to the dam which is along the paddy field;
The road commences	:	The road to Bakulwela Meepitiya road;
The road end	:	Meepitiya Kumbura land is started the ownership of Mr. W. G. Somadasa;
Grama Niladari Division	:	44A Habalakkawa;
Length of Road	:	203m. Width : 08.

Names of the lands and their owners that lies to the left of the road from the start to the end

*Name*

*Name of the land*

1. Mr. Canal way

Names of the lands and their owners that lies to the right of the road from the start to the end

*Name*

*Name of the land*

- |                                    |                                       |
|------------------------------------|---------------------------------------|
| 1. Mr. U. G. Abeyrathna            | Mulwakkada                            |
| 2. Mr. K. V. N. Thusharika         | Galuduwa                              |
| 3. Mr. K. A. U. Madhawa Subasinghe | Galuduwa                              |
| 4. Mr. A. H. Prema Ambakumbura     | Malwatthekumbura and Galuduwa Kumbura |
| 5. Mrs. S. M. Punchihami           | Mulwakkada                            |
| 6. Mr. R. R. Priyantha Kumara      | Meepitiya Kumbura                     |
| 7. Mr. L. R. Thilakarathna         | Meepitiya Kumbura                     |
| 8. Mr. L. R. Thilakarathna         | Meepitiya Kumbura                     |
| 9. Mr. A. D. S. A. Ranasinghe      | Meepitiya Kumbura                     |
| 10. Mr. W. G. Somadasa             | Meepitiya Kumbura                     |

According to the land surveyed on the date of 21st July, 2021 and the Plot No. 977/2021 of authorized surveyor H. M. R. T. K. Herath.

රිඳුරු අංකය: 975/A021

**තාවරගමුව භීරිට්ට ඇඹුරේ බිට  
 අලුණ දැවටා ඇති වෙලඳින මාර්ගය**

දිනය: 2022

හි. බී. ආර්. ඩී. කේ. සේනාරත්න,  
 මහලේ මිහිඟුපොල: මහලේ බිට,  
 දැවටා කොට්ඨාසීය මහ කොමසාරිස්,  
 මහලේ, රඹුල්ල.



තාවරගමුව පළාතේ  
 නැගෙනහිර දිස්ත්‍රික්කයේ  
 මහලේ කොට්ඨාස කොමසාරිස් මහලේ  
 මහලේ මිහිඟුපොල, මහලේ මිහිඟුපොල, මහලේ මිහිඟුපොල සහ මහලේ මිහිඟුපොල  
 මහලේ මිහිඟුපොල සහ මහලේ මිහිඟුපොල

මහලේ මිහිඟුපොල සහ මහලේ මිහිඟුපොල  
 මහලේ මිහිඟුපොල සහ මහලේ මිහිඟුපොල

විදුලි -

කොටස අංකය	මාර්ගයේ මුළු දිග		මුළු දිග	මුළු දිග
	අඩුම	වැඩිම		
1	0.0781	0.0	203.00	0

*(Handwritten signature)*  
 2022.03.25

බී. ඩී. ආර්. ඩී. කේ. සේනාරත්න  
 මහලේ මිහිඟුපොල, මහලේ මිහිඟුපොල,  
 මහලේ මිහිඟුපොල සහ මහලේ මිහිඟුපොල

දිනය: 2022.03.25

Name of the Road	:	Dodamdeniya Kumbura at present Wattha road;
The road commences	:	The road from center of Kalwana village road to Aranayaka Mawanella main road;
The road end	:	Dodamdeniya Wattha land is stated ownership of Mr. S. P. Chaminda Thilakarathna;
Grama Niladari Division	:	45D Narangammuna division;
Length of Road	:	144m. Width : 10.

Names of the lands and their owners that lies to the left of the road from the start to the end

<i>Name</i>	<i>Name of the land</i>
1. Mr. K. R. Ekanayaka	Dodamdeniyawattha (only surveyed the boundary)
2. Mr. M. G. C. Bandara	Dodamdeniyawattha
3. Mr. K. P. Dhammika Gunasingha	Dodamdeniyawattha
4. Mr. N. D. T. K. Senavirathna	Dodamdeniyawattha
5. Mr. K. R. S. D. Sanjeewa	Dodamdeniyawattha
6. Mrs. J. P. Mallika	Dodamdeniyawattha

Names of the lands and their owners that lies to the right of the road from the start to the end

1. Mr. W. N. Karunathilaka	Dodamdeniyawattha
2. Mr. N. P. K. Rathnapala	Dodamdeniyawattha
3. Mrs. S. S. Premawardana	Dodamdeniyawattha (Only surveyed the boundary)
4. Mr. S. R. Suraweera	Dodamdeniyawattha (Only surveyed the boundary)
5. Mr. Ajith Samarathunga	Dodamdeniyawattha
6. Mrs. P. V. Gayani Wasana	Dodamdeniyawattha
7. Mr. S. P. Chaminda Thilakarathna	Dodamdeniyawattha

According to the land surveyed on the date of 18th July, 2021 and the Plot No. 978/2021 of authorized surveyor H. M. R. T. K. Herath.

**පිඹුරු අංකය: 978/2021**

එච්.එම්.ආර්.ඒ.සේ.සේරත්,  
 වෛසාන නිකුත්ලොරු තැන්නිතොරු,  
 ලාහරි කොමසාරිස් සහ නේෂනල්කොරු,  
 රීතකරණ, උද්භවන.

### වෛසානිකව සෑදූ පුනර් ලක්ෂ්‍ය පාඨ

පරිමාණය 1:1000

1 වෛසානිකව සෑදූ පුනර් ලක්ෂ්‍ය පාඨ (මධ්‍ය කොටස සහ වග)

2 වෛසානිකව සෑදූ පුනර් ලක්ෂ්‍ය පාඨ (මධ්‍ය කොටස සහ වග)

3 වෛසානිකව සෑදූ පුනර් ලක්ෂ්‍ය පාඨ (මධ්‍ය කොටස සහ වග)

4 වෛසානිකව සෑදූ පුනර් ලක්ෂ්‍ය පාඨ (මධ්‍ය කොටස සහ වග)

5 වෛසානිකව සෑදූ පුනර් ලක්ෂ්‍ය පාඨ (මධ්‍ය කොටස සහ වග)

6 වෛසානිකව සෑදූ පුනර් ලක්ෂ්‍ය පාඨ (මධ්‍ය කොටස සහ වග)

**රීතකරණ**

ආ - ආර්ථික කුලය  
 ආර් - ආර්ථික කුලය  
 ආර් - ආර්ථික කුලය  
 ආර්ආ - ආර්ථික කුලය  
 ආර්ආ - ආර්ථික කුලය  
 ආර්ආ - ආර්ථික කුලය  
 ආර්ආ - ආර්ථික කුලය  
 ආර්ආ - ආර්ථික කුලය

**කර්මාන්ත පදනම**

**කාර්මික දික්වූ කාරණය**

වෛසාන කොමසාරිස් කුලකරු පවතුණි

කාර්මික කොමසාරිස් කුලකරු පවතුණි

වෛසාන කොමසාරිස් කුලකරු

-පිඹුරු-

කොටස අංකය	කාර්මික වර්ග ප්‍රමාණය			වෘත්තීය/	කොටස(රේ)
	ආකාරය	අ	ආ		
1	0.0437	00	0 17.28	144.00	10

**කර්මාන්ත පදනම සහ කාර්මික කොමසාරිස්**

*Pad*

ආර්ථික කුලය  
 ආර්ථික කුලය

2021-12-27

එච්.එම්.ආර්.ඒ.සේ.සේරත්  
 වෛසාන නිකුත්ලොරු තැන්නිතොරු,  
 ලාහරි කොමසාරිස් සහ නේෂනල්කොරු,  
 රීතකරණ, උද්භවන  
 දුරකථන : 035 2766422/011 4973010  
 ශ්‍රී ලංකා : 19831492

මෙහි පිටුව : 2021.07.08 වන දින

## BALAPITIYA PRADESHIYA SABHA

### Street Naming Announcement

RESOLUTION were passed in the General Assembly of the Balapitiya Pradeshiya Sabha to nominate under the proposed name mentioned in the following Schedule of the following Schedule within the Jurisdiction of the Balapitiya Pradeshiya Sabha, subject to Section 198 of the Pradeshiya Sabha Act, No. 15 of 1987 No. 12 of 1989 (By- Laws) Approved by the Hon. Governor, Southern Province in terms of Section 2 (1) (a) of the Act.

I hereby announce to the public that from now on the roads mentioned in the following Schedule will be referred to by the proposed name.

N. SAMAN DE SILVA,  
Chairman,  
Balapitiya Pradeshiya Sabha

On 15th March, 2022,  
At the Balapitiya Pradeshiya Sabha.

### SCHEDULE

<i>Road</i>	<i>Proposed Name</i>
1. Connecting to the road from Kosgoda Mawatha Four Junction <i>via</i> Godagama Road to the place	Ven. Kosgoda Saranankara Tissa Maha Nahimi
2. Berathuduwa Galle Road Opposite Mitchell Hotel on Galle Road Starting form the east side to Ihalawatta Village the running route	Amis Munasinghe Mawatha
3. The road starts from Ahungalla Sumangala Mawatha and ends at Kirawalawatta	Ven. Kosgoda Mahinda Nahimi Mawatha
4. Third Cross Road, Sucharitha Mawatha, Pathirajagama	Rataviru Mawatha

03-350

## Revenue & Expenditure Returns

### PANDUWASNUWARA PRADESHIYA SABHA

#### Declaration of the Annual Financial Statement for the year 2021

IT is hereby notified that the following resolution was adopted by Panduwasnuwara Pradeshiya Sabha at the General Meeting held on 08th March, 2022, by virtue of powers vested in Panduwasnuwara Pradeshiya Sabha in terms of the provisions of

Section No. 216 of Financial and Administration Rules and Regulations published in the *Gazette Extraordinary* No. 554/5 dated 17th April, 1989 as per the provisions of Section No. 171 of Pradeshiya Sabha Act, No. 15 of 1987.

B. M. DHARMASENA BAMUNUSINGHE,  
Chairman,  
Panduwasnuwara Pradeshiya Sabha,  
Hettipola.

**AFOREMENTIONED RESOLUTION**

IT is hereby proposed that the Annual Financial Statement for the year 2021 of the Pradeshiya Sabha Panduwasnuwara, mentioned in the following Schedule, in terms of the provisions of Section No. 216 of Financial and Administration Rules and Regulations published in the *Gazette Extraordinary* No. 554/5 dated 17th April, 1989 as per the provisions of Section No. 171 of Pradeshiya Sabha Act, No. 15 of 1987, to be declared for the public information.

**AFOREMENTIONED SECHEDULE**

**PANDUWASNUWARA PRADESHIYA SABHA**

**Statement of Financial Position as at 31st December, 2021**

	<i>Notes</i>	<i>31.12.2021</i>	<i>31.12.2020</i>
<b>Assets</b>			
Non-Current Assets			
Property, Plant and Equipment	06	<u>484,142,621.21</u>	<u>300,842,655.23</u>
Current Assets			
Stocks	07	5,873,492.97	4,686,713.26
Staff Debtors and Advance	08	8,028,818.84	10,362,951.84
Receivables	09	94,996,080.67	91,587,328.89
Investments	10	12615414.77	10874412.07
Cash and Cash equivalents	11	241,00357.24	23186001.73
		<u>145614164.49</u>	<u>140697407.79</u>
<b>Total Assets</b>		<b><u>629756785.70</u></b>	<b><u>441540063.02</u></b>
<b>Liabilities</b>			
Non-Current Liabilities	12	2957305.55	6009956.74
Current Liabilities	13	50621634.65	37857665.78
Equity	14	<u>576177845.50</u>	<u>397672440.50</u>
<b>Total Equity and Liabilities</b>		<b><u>629756785.70</u></b>	<b><u>441540063.02</u></b>

03-277

**WARIYAPOLA PRADESHIYA SABHA**

**Publication of Annual Accounts Report for the year 2021**

IN terms of Section 171 of the Pradeshiya Sabha Act, No. 15 of 1987 issued by the *Extraordinary Gazette Notification* No. 554/5 dated 17th April, 1989, It is hereby notified that the following resolution was passed by the House at its General

Meeting held on 08th March, 2022 in terms of the powers vested in the Wariyapola Pradeshiya Sabha under Rule No. 216 of the Rules of Finance and Administration of the Pradeshiya Sabha.

T. M. ANURA SUDARSHANA,  
Chairman,  
Wariyapola Pradeshiya Sabha.

THE ABOVE PROPOSAL

In terms of Section 171 of the Pradeshiya Sabha Act, No. 15 of 1987 issued by the *Extraordinary Gazette Notification* No. 554/5 dated 17th April, 1989. In terms of Rule No. 216 of the Pradeshiya Sabha Financial and Administrative Rules, it is proposed that the Annual Accounts Report of the Wariyapola Pradeshiya Sabha for the year 2021 mentioned in the following Schedule should be published.

THE ABOVE SCHEDULE

Balance Sheet as at 31.12.2021 Wariyapola Pradeshiya Sabha

	2021		2020	
110. Fixed Assets (note 01.)		520,925,799.22		517,822,274.05
Current Assets				
120. Hands Stocks (note 02.)	5,106,072.96		4,205,042.40	
130. Loan for the utility service (note 03.)	2,068,457.50		765,307.50	
140. Staff Loan	16,965,558.55		15,339,729.67	
150. Utility Service (note 04.)	0.00		0.00	
160. Debtors (note 05.)	98,304,071.79		149,058,368.33	
170. Pre Payment (note 06.)	3,221,568.88		486,455.27	
180. Investment (note 07.)	47,436,743.16		45,286,682.28	
190. Cash (note 08.)	46,024,882.37		20,906,513.57	
<b>Total of Current Assets</b>	<b>219,127,355.21</b>		<b>236,048,099.02</b>	
Less - Current Liabilities				
230. Creditors (note 09.)	95,062,530.04		115,148,718.61	
240. Pre Receipts (note 10.)	354,167.82		205,696.42	
250. Refund Deposits (note 11.)	8,955,023.90		6,773,684.76	
<b>Total of Current Liabilities</b>	<b>104,371,721.76</b>		<b>122,128,099.79</b>	
Working Capital/Defficit Working Capital		114,755,633.45		113,919,999.23
<b>Nett Assets</b>		<b>635,681,432.67</b>		<b>631,742,273.28</b>
Fund Inventors				
260. Accumilative Fund and Reserves (note 12.)	632,569,211.31		627,970,136.69	
270. Loan Capital (note 13)	3,112,221.36		3,772,136.59	
<b>Total</b>		<b>635,681,432.67</b>		<b>631,742,273.28</b>

T. M. ANURA SUDARSHANA,  
Chairman,  
Wariyapola Pradeshiya Sabha.



	31.12.2021 Cost	31.12.2020 Cost
<b>Note 01</b>		
110. Fixed Assets		
111. Land and Building	392,274,797.5	391,374,797.47
112. Machine and Machinery	5,380,732.99	5,109,174.99
113. Motor Vehicles and Carts	78,294,721	78,294,721.00
114. Furniture and Fittings	15,395,514.69	15,337,814.69
115. Library Books	15,260,440.84	14,868,263.67
116. Office Equipments	14,319,592.23	12,837,502.23
<b>Total</b>	<b>520,925,799.22</b>	<b>517,822,274.05</b>
<b>Note 02</b>		
120. Hand's Stocks		
121. General Stores	588,583.23	607,544.80
122. Stationery Stores	908,618.23	712,251.10
123. Concrete Material Stores	89,960.00	121,715.00
124. Concrete output Stores	1,123,489.5	2,000,787.50
125. Industrial Stores	2,395,422	762,744
<b>Total</b>	<b>5,106,072.96</b>	<b>4,205,042.40</b>
<b>Note 03</b>		
130. Loan for Utility Service		
131. Block gal Project	2,068,457.5	765,307.50
132. Water Project		
133. Abonded Building Maintainance		
134. Water Supply on the Private Street		
<b>Total</b>	<b>2,068,457.50</b>	<b>765,307.50</b>
<b>Note 04</b>		
150. Receivable Utility Service		
151. Work to Receivable		
152. Equipment for stock		
153. General		
<b>Total</b>	<b>0.00</b>	<b>0.00</b>
<b>Note 05</b>		
160. Revenue Debtors		
161. Arriars Assestments Tax	4,700,362.24	3,466,713.33
162. Arriars Accrage Tax	164,022.4	134,731.72
163. Arriars Bussiness Tax	1,200	1,200.00
164. Arriars Rent	3,332,857.66	3,742,194.75
165. Arriars Charges for Service	34,950	137,382.50
166. Arriars Warrant and Courts Fines	2,909,261	9,437,253.00
167. Arriars other Income	5,057,183.72	28,740,078.86
168. Arriars Income Aids	16,260,367	9,044,305.80

	31.12.2021 Cost	31.12.2020 Cost
169. Arriars Capital Income	65,602,844.18	94,287,808.37
170. Case Accounts Balance	241,023.59	66,700.00
<b>Total</b>	<b>98,304,071.79</b>	<b>149,058,368.33</b>

**Note 06**

170. Pre Payment		
171. Deposit By Pradeshiya Sabha		
172. General Advance	3,221,568.88	486,455.27
173. Returned Cheque		
<b>Total</b>	<b>3,221,568.88</b>	<b>486,455.27</b>

**Note 07**

180. Fixed Deposits		
181. Pradeshiya Sabha's Cash on the Fixed Deposit	46,904,868.62	44,776,556.30
182. Employee's Guaranty Investments Cash	531,874.54	510,125.98
183. Sinking Funds		
184. Others		
<b>Total</b>	<b>47,436,743.16</b>	<b>45,286,682.28</b>

**Note 08**

190. Cash		
191. Project Account	1,916,685.91	1,578,929.19
193. 612 Account (General)	42,885,149.4	18,194,463.72
194. 614 Account (Industrial)	631,903.22	1,039,668.49
195. Account (Staff Loan)	591,143.84	93,452.17
<b>Total</b>	<b>46,024,882.37</b>	<b>20,906,513.57</b>

**Note 09**

230. Creditors		
231. Expenditure Creditors (General)	4,062,317.98	3,101,918.27
232. Expenditure Creditors (Industrial)	86,693,689.47	107,230,654.39
233. Supplier Creditors	364,005.78	764,899.50
234. Electrical Supplier Creditors	23,503.28	13,165.50
235. Unplayable Salary and Wages	895,235.57	1,014,302.99
236. Others (Payable Pension Salary)	3,023,777.96	3,023,777.96
<b>Total</b>	<b>95,062,530.04</b>	<b>115,148,718.61</b>

**Note 10**

240. Pre Receipts		
241. Pre Receipts Revenue	354,167.82	205,696.42
242. Miscellaneous Account		
<b>Total</b>	<b>354,167.82</b>	<b>205,696.42</b>

**Note 11**

250. Re Payable Deposit		
-------------------------	--	--

	31.12.2021 Cost	31.12.2020 Cost
251. Employees Guarantee Deposit	539,874.54	516,125.98
253. Tender Deposit	1,553,938.4	1,486,273.40
254. .Agreement Guarantee (Defence)	2,342,578.7	1,889,028.70
255. Library Deposit	60010	47,660.00
257. General Deposit	2,023,304.36	1,537,736.56
258. Environmental Investigation Deposit	123,625	16625.00
259. Community Hall Deposit	181,370	153,370.00
260. Building Investigation Deposit	647,535	333,785.00
261. Stamp Duty Deposit	159,542.43	119,830.65
262. Tube well Maintainance Deposit	139,337.31	139,337.31
265. Line Street Deposit	662,020	315,520.00
266. Gully Bowser Deposit	63,485	0
267. Plan Investigation Deposit	398,250	197,000.00
269. Pre receipt Staff Loan	60,153.16	21,392.16
<b>Total</b>	<b>8,955,023.90</b>	<b>6,773,684.76</b>

**Note 12**

210. Accumulated Fund and Reserves		
211. Accumulated Fund	111,643,412.1	110,147,862.64
212. Contribution of Revenue and Capital Investment	520,925,799.2	517,822,274.05
<b>Total</b>	<b>632,569,211.31</b>	<b>627,970,136.69</b>

**Note 13**

220. Loan Capital		
221. Local Loan Development Fund	3,112,221.36	3,772,136.59
<b>Total</b>	<b>3,112,221.36</b>	<b>3,772,136.59</b>

03-278

**PRADESHIYA SABHA PANNALA**

**Declaraing Financial Status**

IT is hereby notified the financial operation statement ended on 31.12.2021, Financial status statement ended on 31.12.2021 and the financial flow statement ended on 31.12.2021 of the Pradeshiya Sabha Pannala mentioned in the following Schedules to be audited in accordance in terms of the provisions of Pradeshiya Sabha (Financial and Administration) Rules and Regulations No. 216 of 1988 to be read with the Pradeshiya Sabha Act, No. 15 of 1987, for public information.

L. M. S. K. RANJITH LANSAKARA,  
Chairman,  
Pradeshiya Sabha,  
Pannala.

08th March, 2022,  
Pannala Pradeshiya Sabha.

**PRADESHIYA SABHA PANNALA**

**Financial Operating statement for the year ended on 31st December, 2021**

	<i>Notes</i>	<i>12.31.2021</i> <i>(Rs.)</i>	<i>12.31.2020</i> <i>(Rs.)</i>
Operating Income			
Government Contribution recurrent-	01	199,769,412.70	209,637,909.41
Other income	02	48,427,956.17	45,847,108.98
Total operating income	A	<u>248,197,368.87</u>	<u>255,485,018.39</u>
Operating expenditure			
Recurrent expenditure	03	163,954,633.59	147,060,807.53
Total operating expenditure	B	<u>163,954,633.59</u>	<u>147,060,807.53</u>
Operating surplus/ deficiency for the year	A-B = C	<u>84,242,735.28</u>	<u>108,424,210.86</u>
Capital receipts	D	338,009,796.12	238,446,585.12
Capital Expenditure	E	477,640,345.47	325,133,443.29
Surplus/ deficiency for the year	C+D-E=F	<u>(55,387,814.07)</u>	<u>21,737,352.69</u>

**Pradeshiya Sabha Pannala**

**Financial status for the year ended on 31st December, 2021**

	<i>Notes</i>	<i>12.31.2021</i> <i>(Rs.)</i>	<i>12.31.2020</i> <i>(Rs.)</i>
<b>Assets</b>			
<u>Non - Current assets</u>			
Property plant and equipment	06	405,895,796.98	382,341,850.50
<u>Current assets</u>			
Stocks	07	3,225,079.55	3,291,585.62
Employees loans and advance	08	9,247,938.62	8,895,663.86
Receivable	09	489,900,627.43	348,475,453.59
Investment	10	36,149,402.62	25,241,656.74
Finance and things equal to finance	11	43,016,888.76	27,283,104.37
Total assests		<u>987,435,733.96</u>	<u>795,529,314.68</u>

	Notes	12.31.2021 (Rs.)	12.31.2020 (Rs.)
<b>Liabilities</b>			
Non - current liabilities	12	0.00	5,152,661.26
Current liabilities	13	520,969,156.11	340,707,938.22
Claims	14	466,466,577.85	449,668,715.20
Total claims and liabilities		987,435,733.96	795,529,314.68

**Pradeshiya Sabha Pannala**

**Financial flow statement for the year ended on 31st December 2021**

	Notes	12.31.2021 (Rs.)	12.31.2020 (Rs.)
<b>Financial flow generated from operating activities</b>			
Surplus/ deficiency received from general operation		84,242,735.28	108,424,210.86
Adjustments for the previous year		48,631,730.24	(6,788,250.95)
Surplus/ deficiency before working capital changes		132,874,465.52	101,635,959.91
Stock debtors/ other receiving - increasing (deductions)		(152,618,688.41)	16,986,732.11
Debtors/ payable- increasing (deductions)		180,261,217.89	(33,817,398.64)
<b>01. Net finance flow generated operations</b>		<b>160,516,995.00</b>	<b>84,805,293.38</b>
<b>Net finance flow generated from investment activities</b>			
Property acquisitions/ removal		(21,928,894.24)	(30,459,238.39)
Capital expenditure		(455,711,451.23)	(294,674,204.90)
<b>02. Net finance flow generated from investment activities</b>		<b>(477,640,345.47)</b>	<b>(325,133,433.29)</b>
<b>Net finance flow generated from finance activities</b>			
Capital receiving		338,009,796.12	238,446,585.12
Repayment of loans		(5,152,661.26)	(8,129,048.43)
<b>03. Net finance flow generated from finance activities</b>		<b>332,857,134.86</b>	<b>230,317,536.69</b>
Net motions during the year (1+2+3)		(15,733,784.39)	(10,010,613.22)
Finance and things equal to finance at the beginning of the year		27,283,104.37	37,293,717.59
Finance and thing equal to finance at the end of the year Note - 11 &		43,016,888.76	27,283,104.37
Note - 11 Current account at Bank of Ceylon 3003334		29,607,343.44	6,381,787.90
Current account at Bank of Ceylon 3003340		10,402,271.74	17,188,094.85
Current account at Bank of Ceylon 73559037		2,315,311.37	2,320,365.41
Current account at Bank of Ceylon 70551597		674,784.38	1,370,634.38
Current account at Bank of Ceylon 3441122		0.00	0.00
Current account at Bank of Ceylon 3003335		0.00	0.00
Cash in hand of the officer		2,309.33	2,309.33
Residuary stamps		14,868.50	19,912.50
Dishonored cheques		0.00	0.00
		9,766,959.75	27,283,104.37

## Miscellaneous Notices

### MUNICIPAL COUNCIL OF MATARA

#### Imposition of revised service charges from 2022 related to the services provided by Health Department of Municipal Council, Matara

IN terms of the powers vested by the Municipal Council Ordinance under chapter 252 of Sri Lanka code of statutory, in terms of Section 251 A (1) of Municipal Council Ordinance, I do hereby inform that it is resolved unanimously that the charge which should be levied to the Municipal Council, Matara related to the services mentioned in the column I of the below mentioned sub-schedule that are provided by the Health Department of Municipal Council, Matara will be levied as per the revised charges mentioned in the 2nd Column of the above mentioned sub-schedule from the year 2022, as per the committee meeting decision No. 2021/M.MC/FR/91 held on 14.12.2021

#### SUB SCHEDULE

1st Row

<i>1st Row</i>		<i>2nd Row Amount (Rs.)</i>	
		<i>Within the city limits</i>	<i>Out of the city limits</i>
Crematorium		5,000.00	7,000.00
Gully Service	1800 liters	3,000.00	25% from the basic fare will be increased in accordance with the increasing number of kilometers
	4000 liters	4,500.00	
Storage of cremated ashes		2,500.00	
Storage of cremated ashes in a grave		4,000.00	
Preparing a funeral pyre in the cemetery		7,000.00	
Burials	Adults	3,500.00	
	Children	1,750.00	
Slaughter of cattle/goats		1,000.00	

D. G. YASARATHNA,  
Mayor.

Municipal Council,  
Matara.

03-306